


GROUND FLOOR  
GROSS INTERNAL  
FLOOR AREA 1376 SQ FT

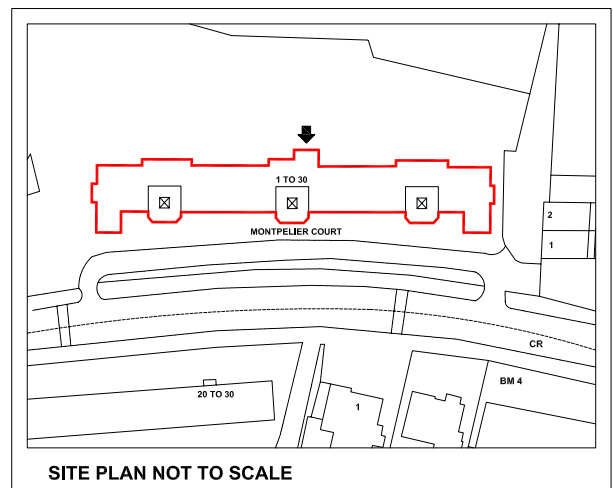


SITE PLAN NOT TO SCALE

- GREEN OUTLINED AREAS ARE COMMUNAL
- RED OUTLINED AREAS ARE PART OF PREMISES

APPROX. GROSS INTERNAL FLOOR AREA 1376 SQ FT / 128 SQ M

1 : 100 CM.

 

Scale : For the plan to be in scale, the above scale bar must measure correct. e.g. 5 centimeters when printed.

drawing title

FLAT 1, MONTPELIER COURT

scale 1 : 100 AT A4

date

revision

project

FLAT 1, MONTPELIER COURT